

1255


METAL OR TIMBER STUDWORK


TIMBER STUDWORK

SOAP DISH

MAXIMUM WIDTH OF DOOR 1180

PLASTERSOARD
OUTLET FOR WASTE
WITH 85rmm FLANCE

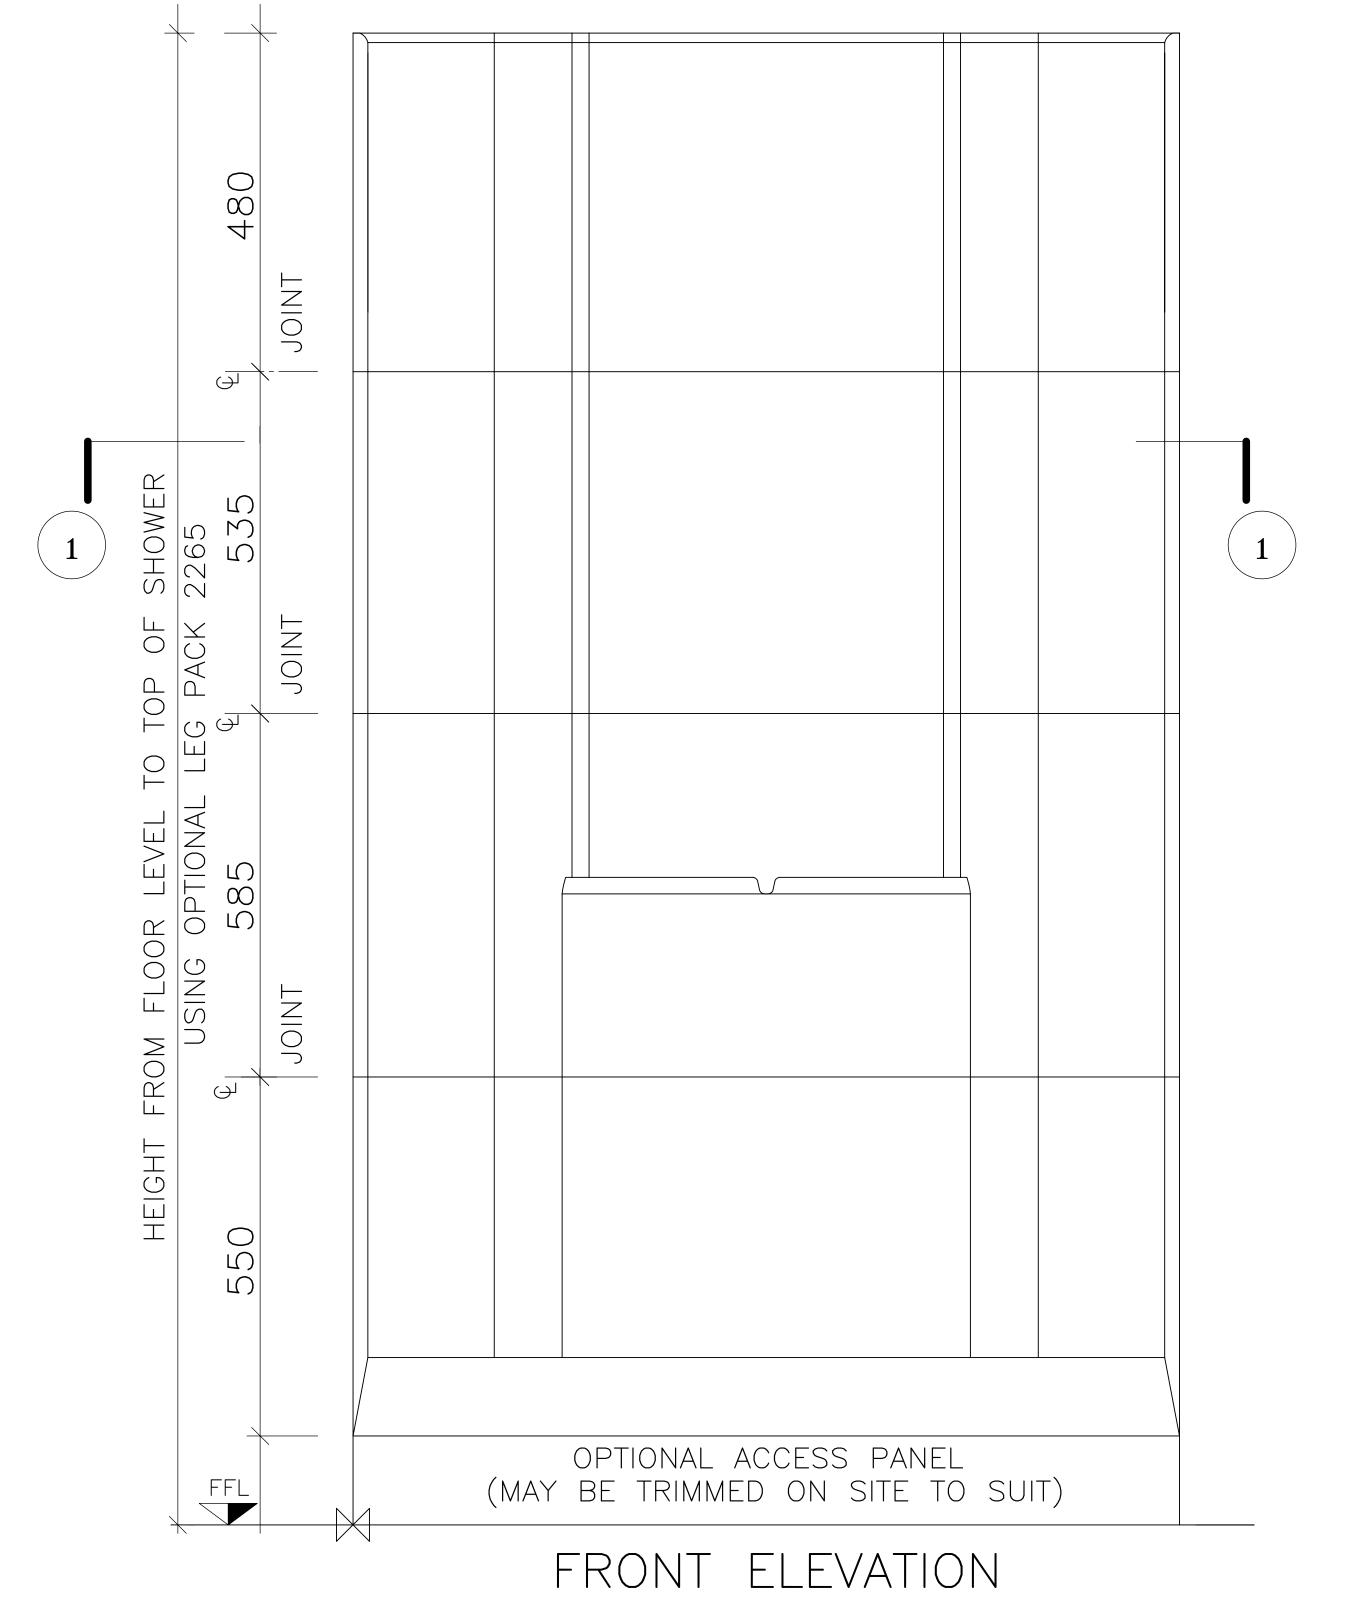

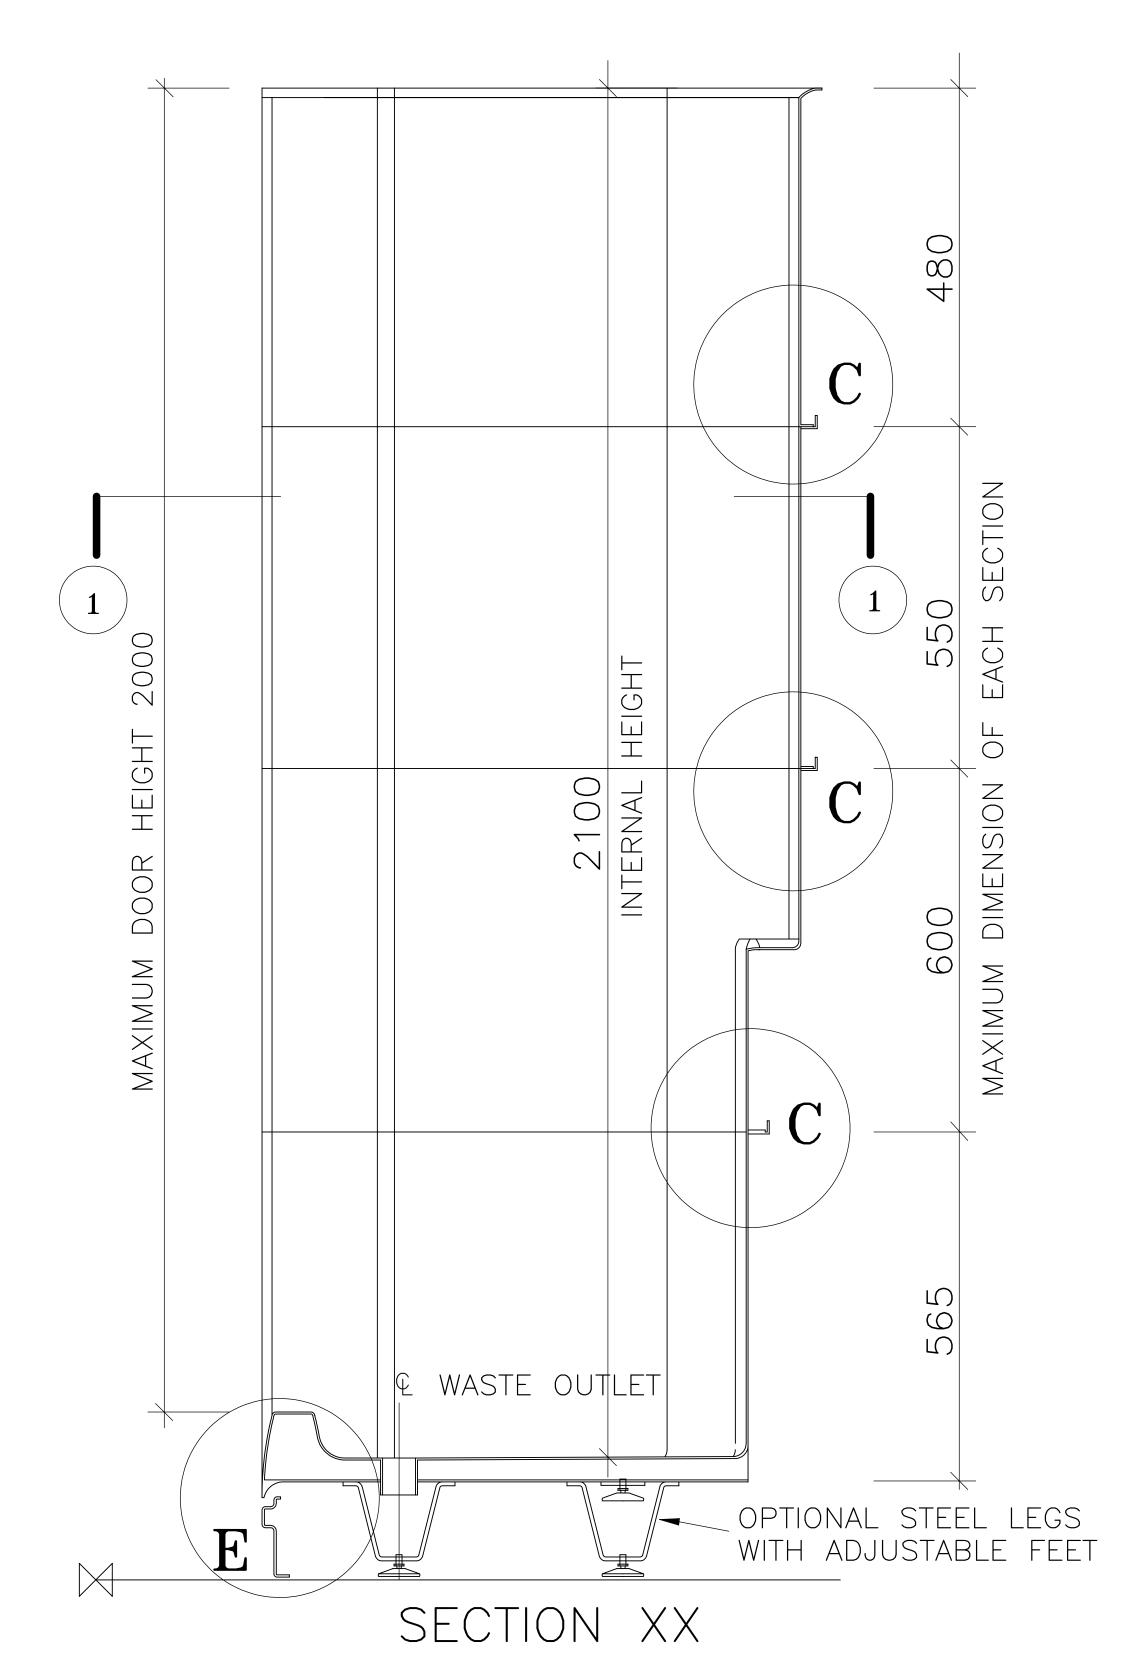

INTERNAL DIMENSIONS

Width 1210mm Depth 720mm

Height 2100mm

OVERALL EXTERNAL DIMENSIONS

Width 1255mm Depth 850mm

Height +

with legs 2265mm without legs 2150mm

Approximate Weight 57 Kg

[†]An additional 30mm is required for assembly

All dimensions shown are approximate and may vary slightly due to the manufacturing process

Allow normal building tolerances

Site conditions may vary, this drawing shows typical fixing details

Advanced Laminates Ltd T/A
Advanced Showers has a
programme of continuous
development and research and
reserves the right to change
specifications and details
without notice

1250DXT Plus



This drawing is copyright to Advanced Laminates Ltd T/A Advanced Showers and must not be copied for reproduced without prior permission.

Advanced Showers Unit 2, Deedmore Road Coventry, CV2 1EQ

Email: sales@advanced—showers.com Website:

www.advanced-showers.com Telephone: 02476 101 303

MOULDED SPACIOUS FOUR PART SHOWER CUBICLE TO SUIT IN-LINE DOOR AND SCREEN

TECHNICAL DRAWING

SCALE:

NOT TO SCALE